

4




1



3



4

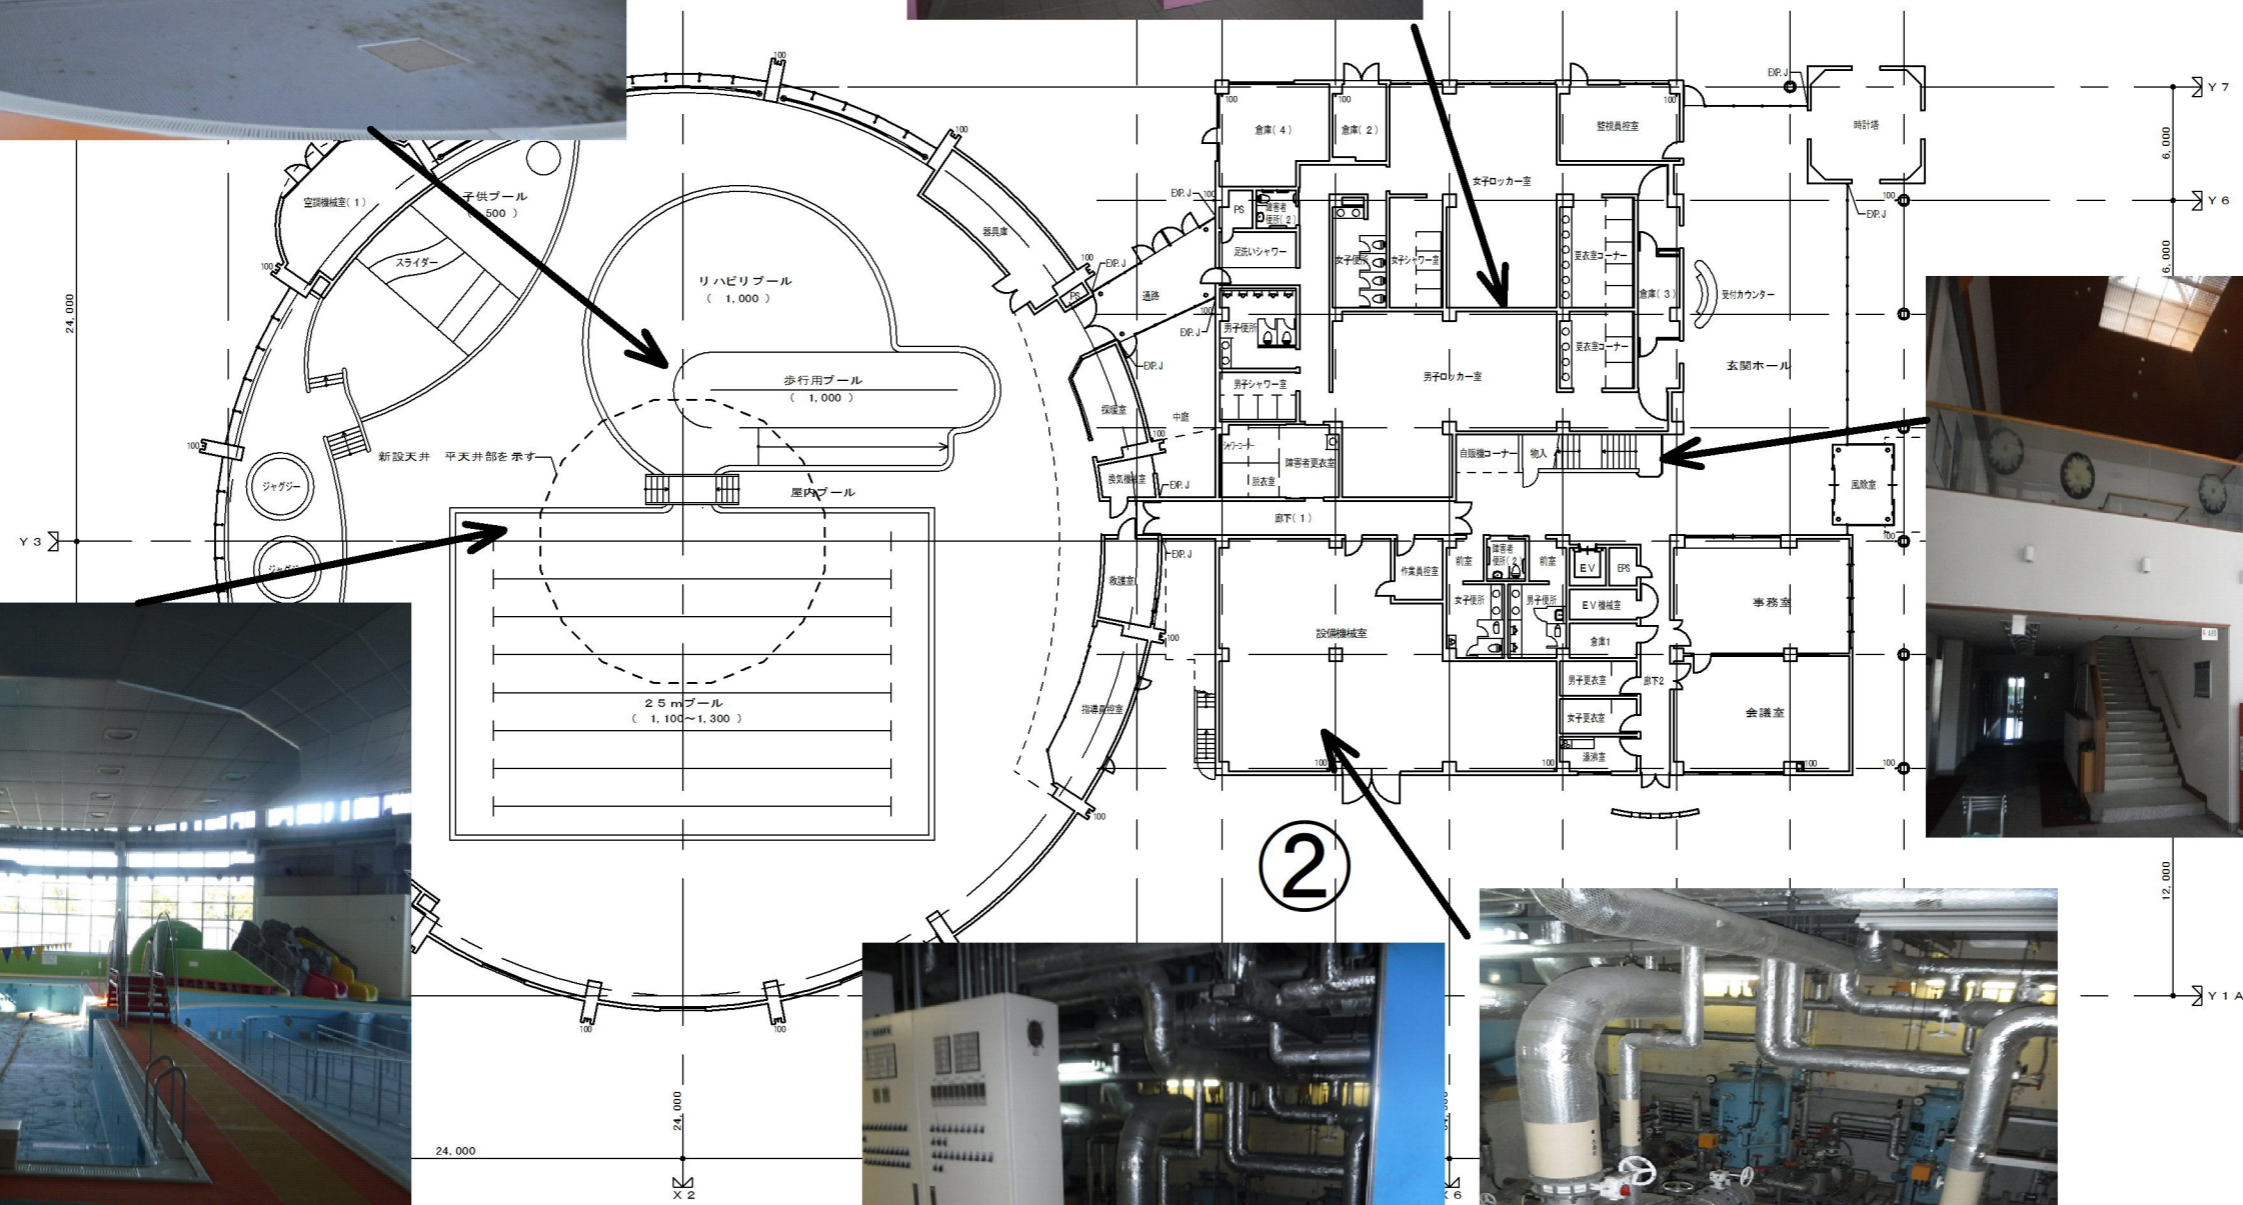


2






5

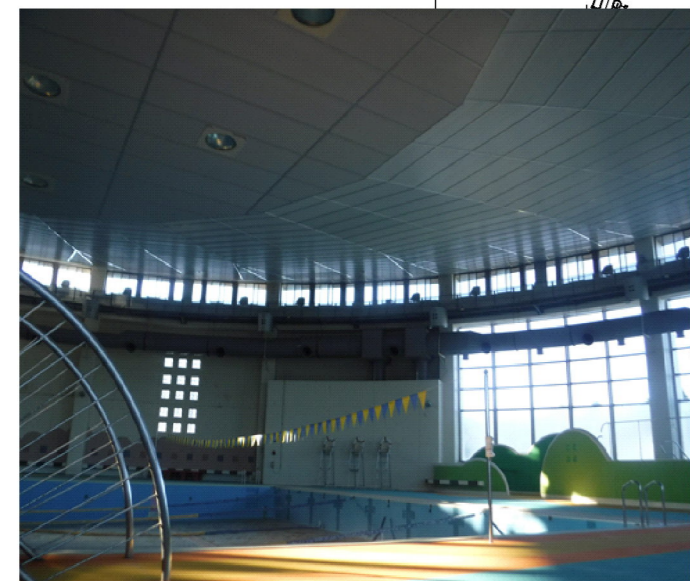


Y1A

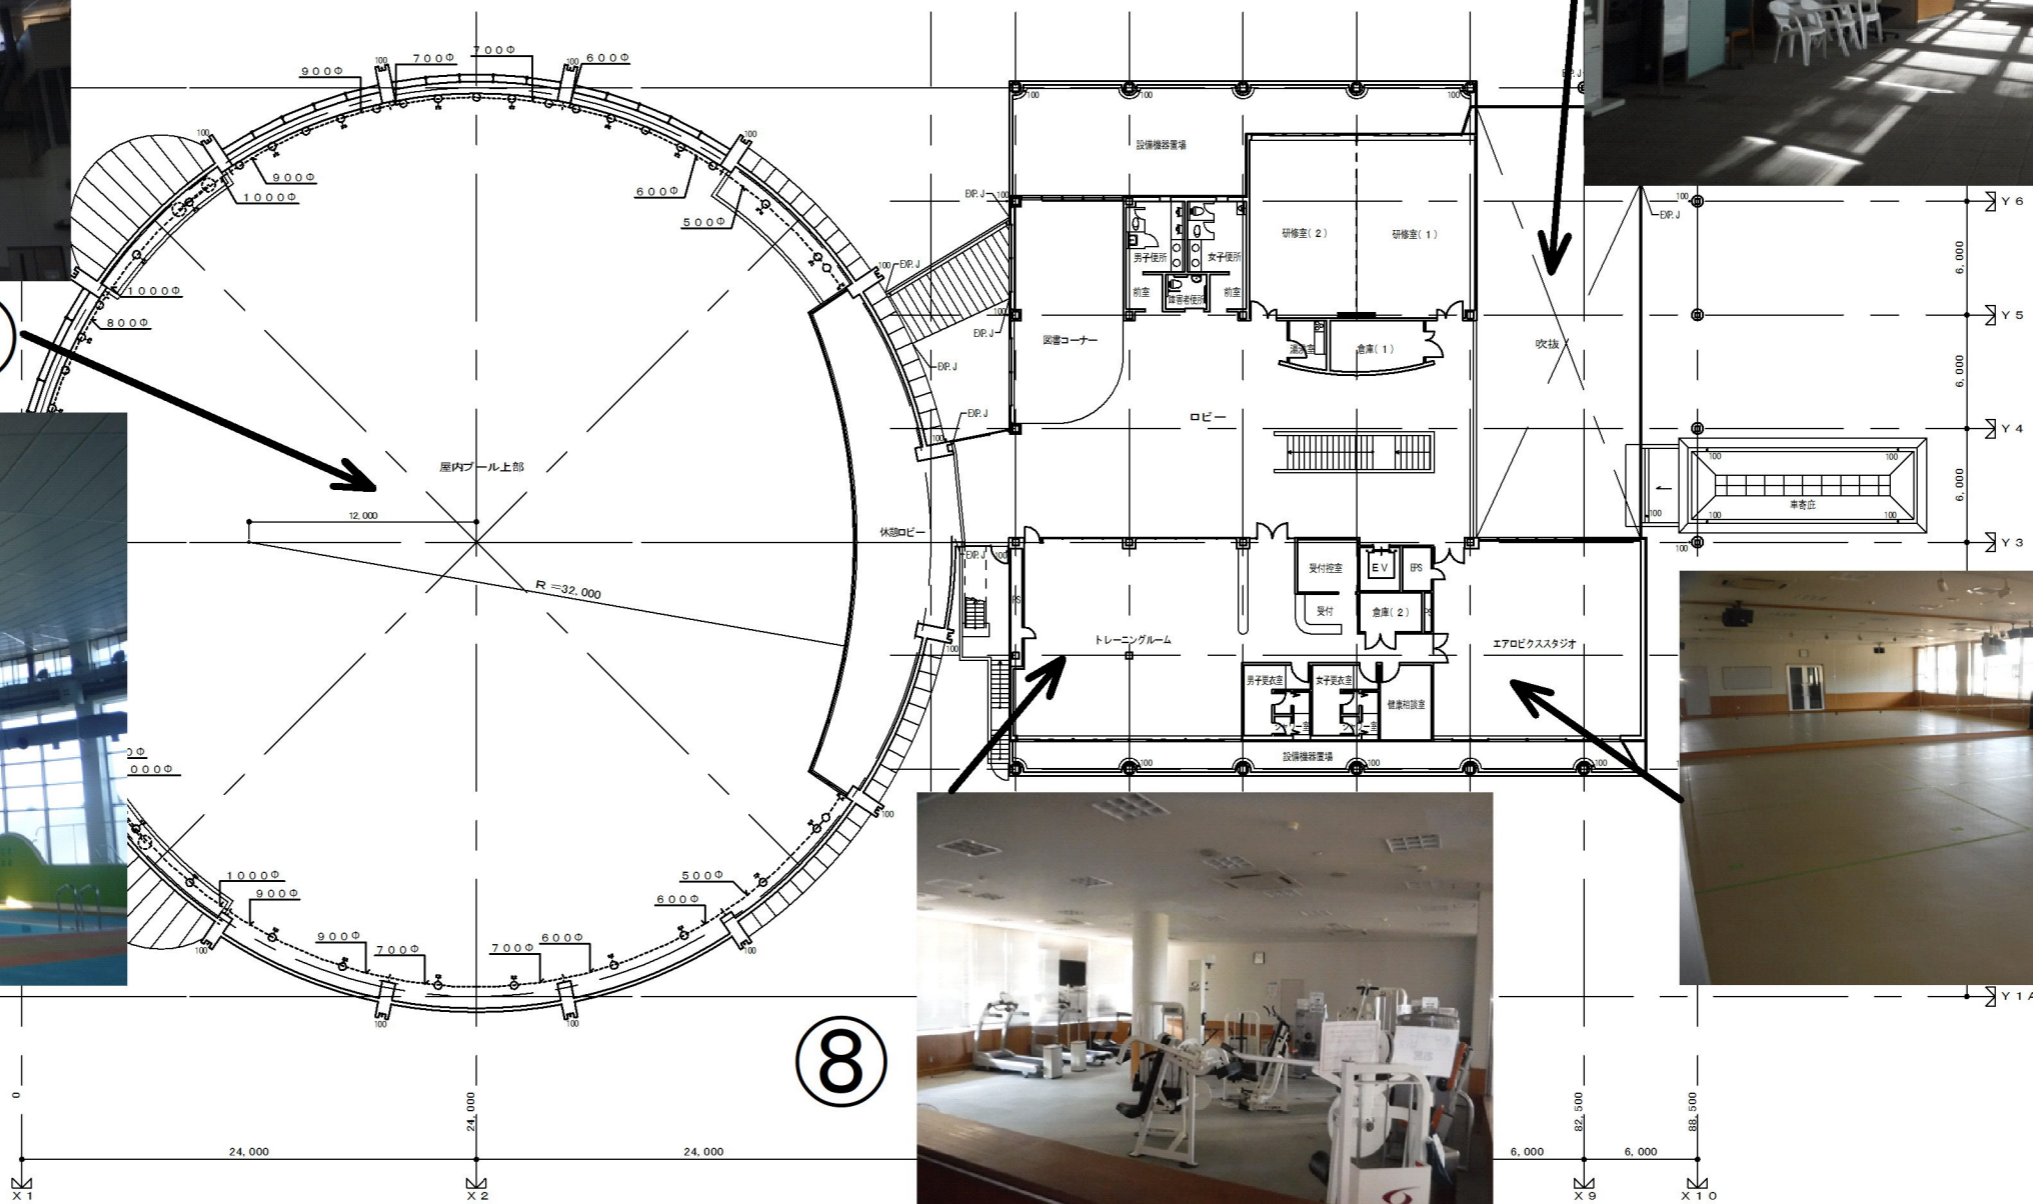

8

2階平面図 1/200

6

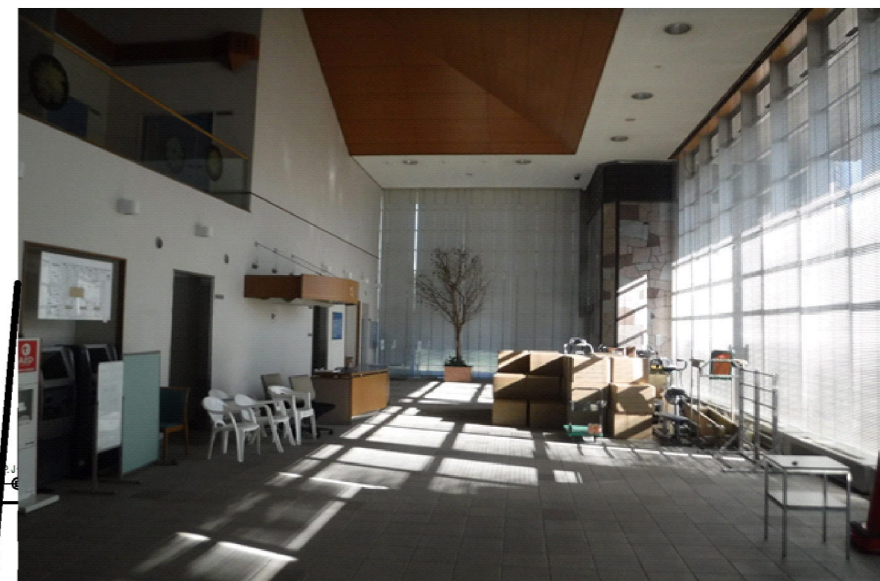

7



Y1A

